

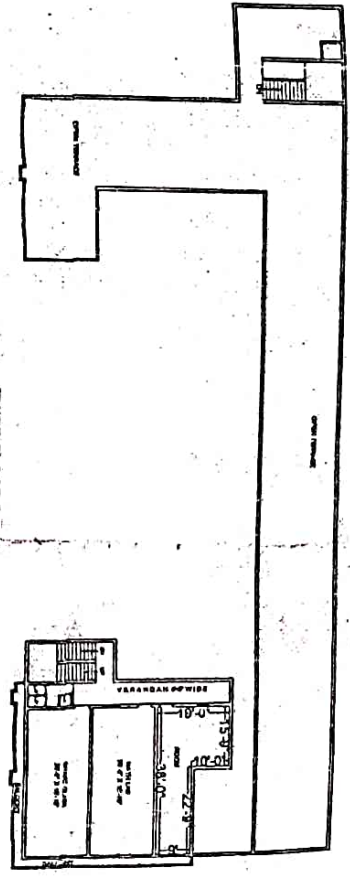


SITE PLAN OF JEEMAN JYOTISENIOR SECONDARY SCHOOL
 SITUATED AT PLOT NO. D-3, D-4, D-4/2 & D-4/4, KHASRA NO. 41/11 &
 41/12, GALI NO.3, SADATPUR EXTENSION DELHI-110094


AREA CHART-
 TOTAL PLOTA AREA = 43335.00 SQ. FT. OR 4815.00 SQ. YARDS
 COVD. AREA OF GROUND FLOOR = 10480.00 SQ. FT. OR 1164.00 SQ. YARDS
 COVD. AREA OF FIRST FLOOR = 8946.00 SQ. FT. OR 994.00 SQ. YARDS
 COVD. AREA OF SECOND FLOOR = 2535.00 SQ. FT. OR 281.68.00 SQ. YARDS
 OPEN AREA OF GROUND FLOOR = 32855.00 SQ. FT. OR 3650.55 SQ. YARDS

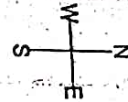


THIRD FLOOR PLAN

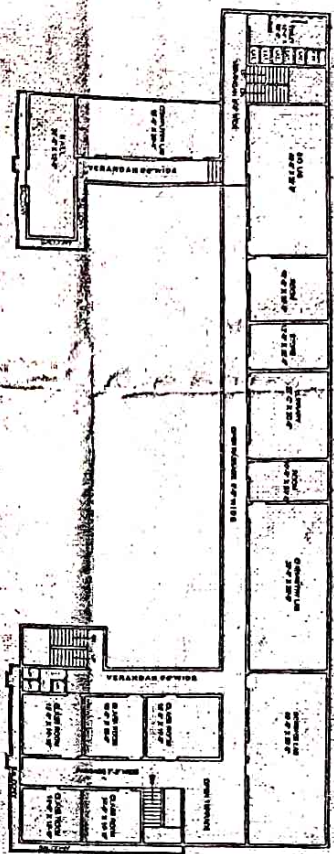

SECOND FLOOR PLAN

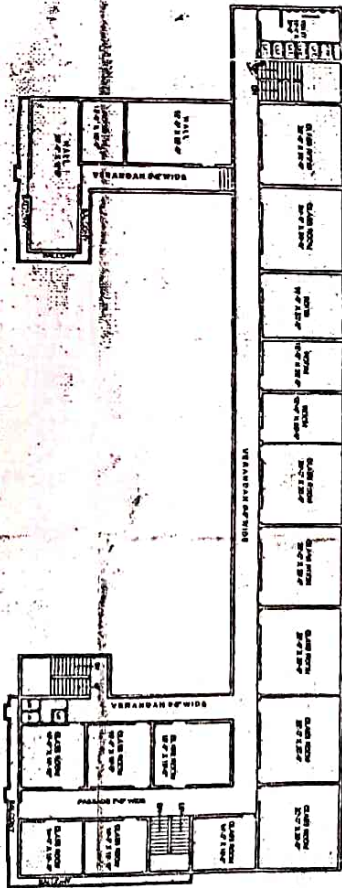

FIRST FLOOR PLAN

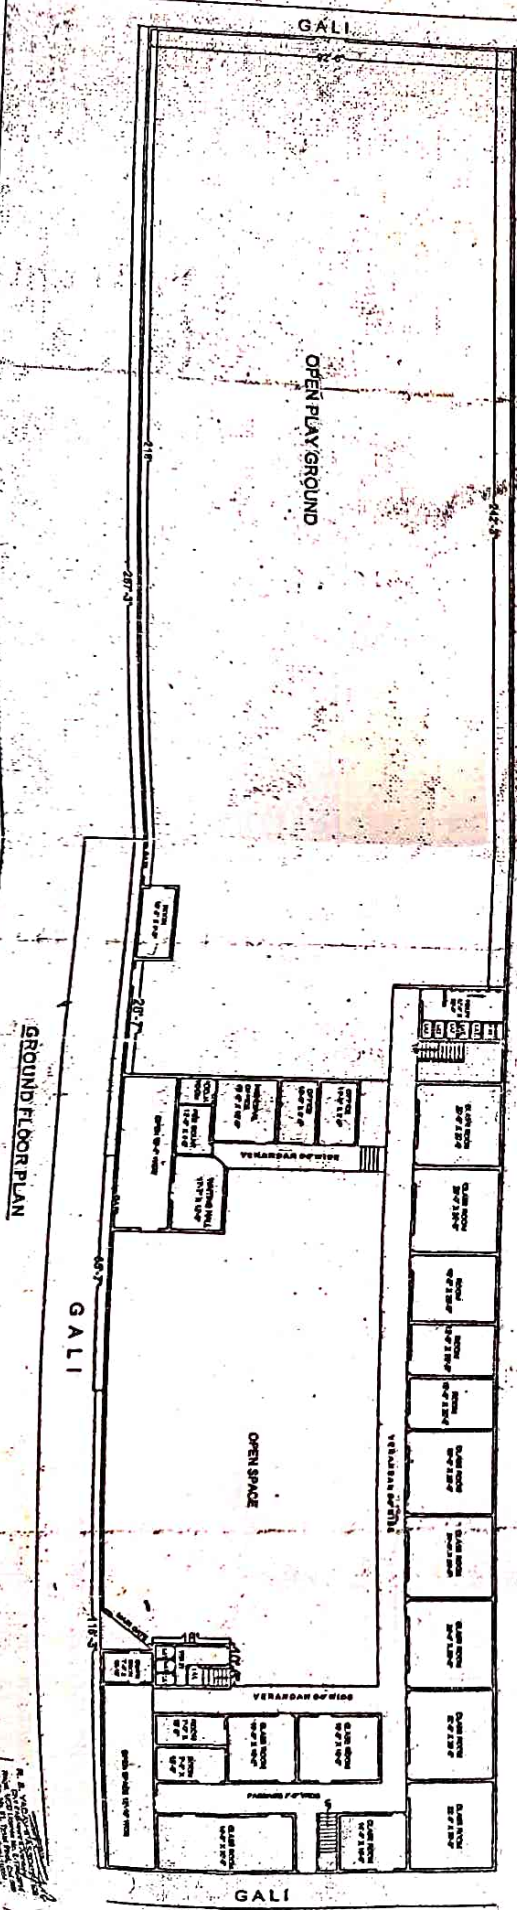

GROUND FLOOR PLAN

19